


CHAPTER VIII
TRAFFIC CONTROL DEVICES

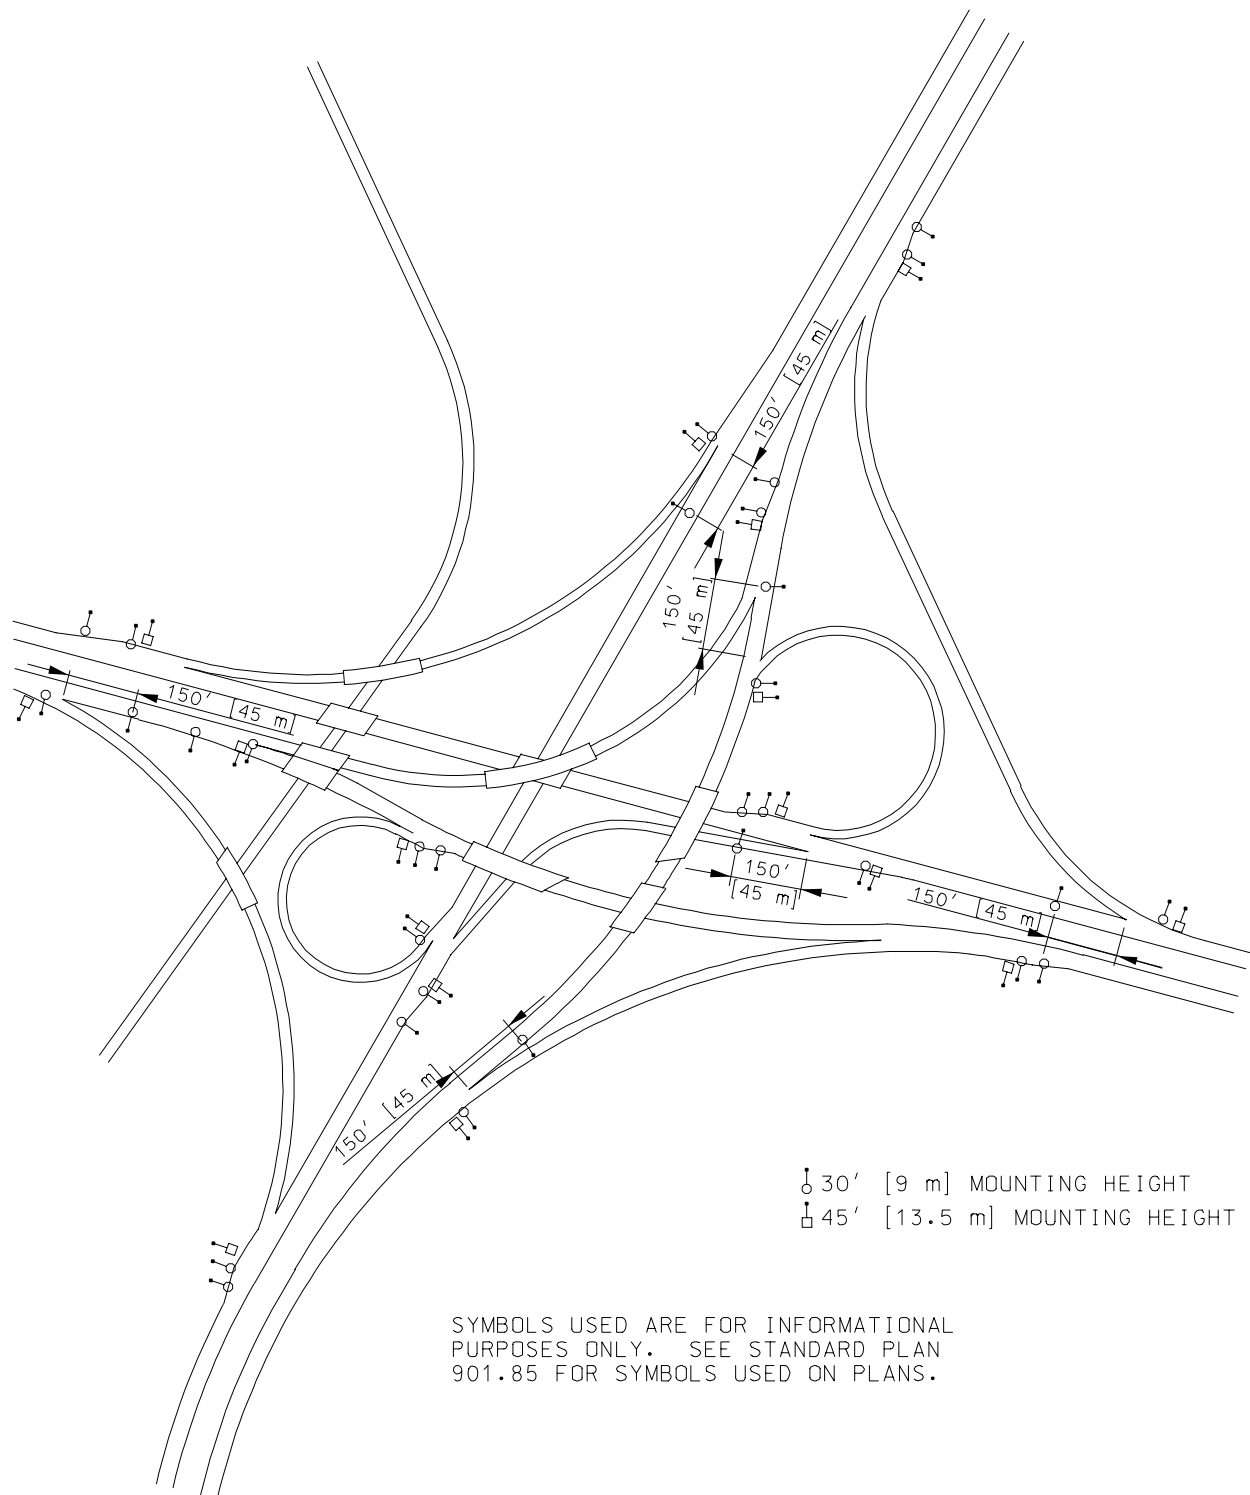

Typical Basic Lighting Plan for Directional Interchange